



05/01/2017 10:56 AM
City & County of Denver
Electronically Recorded

R \$18.00

D \$0.00
NTC

FIRST AMENDMENT TO SPECIAL DISTRICT PUBLIC DISCLOSURE DOCUMENT

DENARGO MARKET METROPOLITAN DISTRICT NO. 2

As required pursuant to Section 32-1-104.8 of the Colorado Revised Statutes (“**C.R.S.**”), Denargo Market Metropolitan District No. 2 (“**District**”) recorded its Public Disclosure Document on December 29, 2014 in the real property records of Denver County at Reception Number 2014157900 (“**Public Disclosure Document**”).

The District has changed its boundaries pursuant to Section 32-1-401, *et. seq.*, C.R.S. and/or Section 32-1-501, *et. seq.*, C.R.S.


Exhibit A to the Public Disclosure Document is hereby deleted in its entirety, and substituted in lieu thereof shall be **Exhibit 1**, an updated boundary map of the District, attached hereto and incorporated herein.

Dated this 1st day of May, 2017.

EXHIBIT 1

Updated District Map


LGID 66223

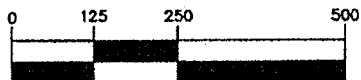

1 inch = 250 ft.



NW1/4 SEC. 27,
T.3S., R.67W., 6TH P.M.

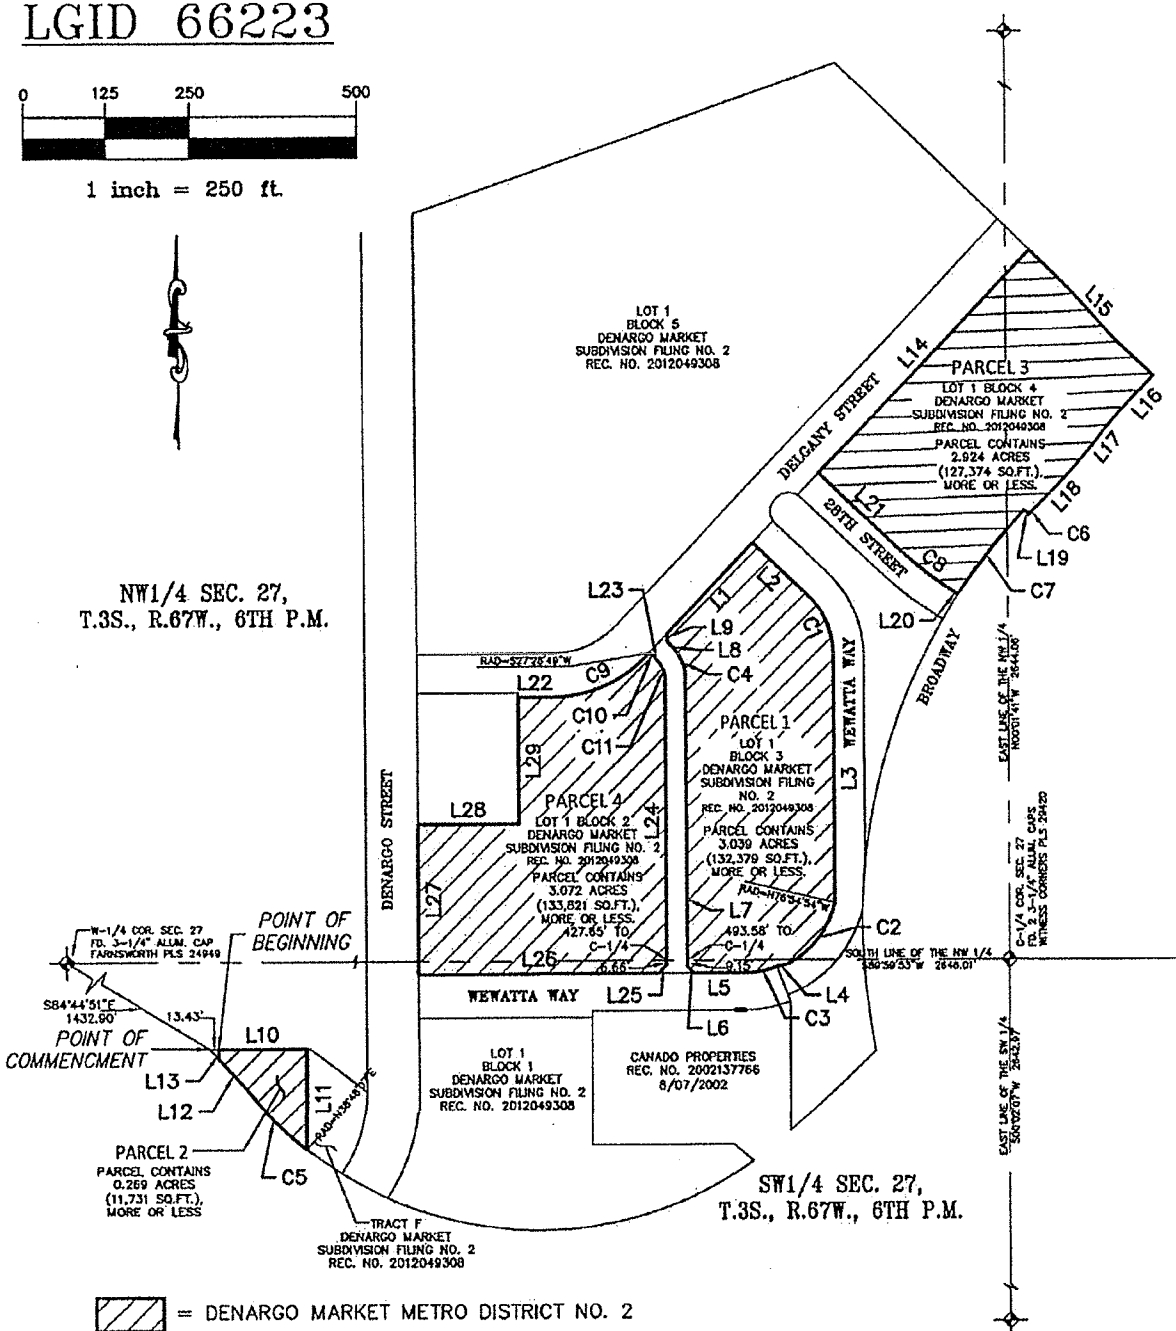

= DENARGO MARKET METRO DISTRICT NO. 2

NOTE: THIS DRAWING DOES NOT REPRESENT A FIELD MONUMENTED SURVEY AND IS ONLY INTENDED TO DEPICT THE ATTACHED LEGAL DESCRIPTION.

PATH: Z:\33911-01\DWG
 DWG NAME: METRO-DISTRICT-2
 DWG: JFT CHK: DCR
 DATE: 1/19/2016
 SCALE: 1" = 250'



8080 SOUTH LINCOLN ST,
 SUITE 101
 Littleton, Colorado 80122
 Phone: (303)713-1898
 Fax: (303)713-1897
 www.aztecconsultants.com

DENARGO MARKET
 METRO DISTRICT NO. 2

JOB NUMBER 104716-01

3 OF 4 SHEETS