


# ILLUSTRATION


## LGID 66223

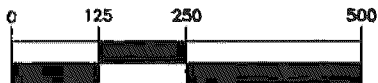

1 inch = 250 ft.



NW1/4 SEC. 27,  
T.3S., R.68W., 6TH P.M.

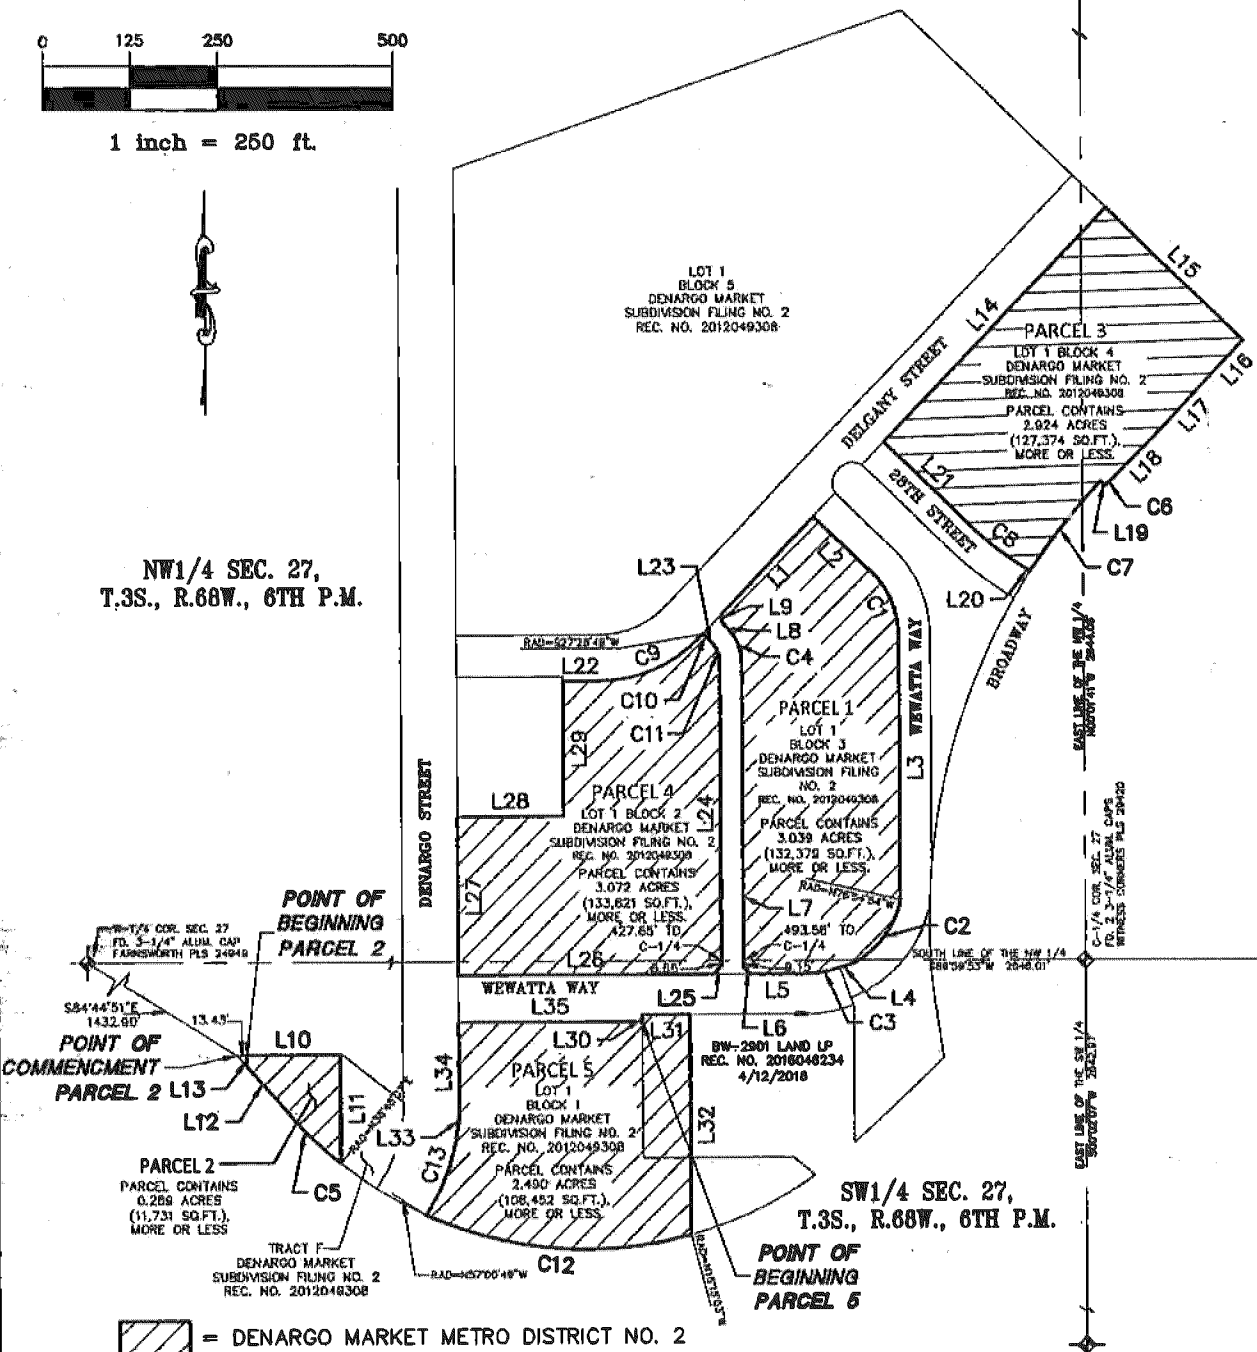

= DENARGO MARKET METRO DISTRICT NO. 2

NOTE: THIS DRAWING DOES NOT REPRESENT A FIELD MONUMENTED SURVEY AND IS ONLY INTENDED TO DEPICT THE ATTACHED LEGAL DESCRIPTION.

PATH:  
 DWG NAME: METRO-DISTRICT-2  
 DWG: CWS CHK: DCR  
 DATE: 12/28/2018  
 SCALE: 1" = 250'

**AZTEC**  
 CONSULTANTS, INC.  
 8000 SOUTH LINCOLN ST., SUITE 201  
 Littleton, Colorado 80120  
 Phone: (303) 713-1898  
 Fax: (303) 713-1897  
 www.aztecconsultants.com

**EXHIBIT A**  
**DENARGO MARKET**  
**METRO DISTRICT NO. 2**

JOB NUMBER 104718-01 3 OF 4 SHEETS